

FUTURITY DRIVE
SUNLAND PARK, DONA ANA COUNTY, NEW MEXICO




FUTURITY DRIVE
SUNLAND PARK, DONA ANA COUNTY, NEW MEXICO

SCOPE OF WORK:


- CORE ASPHALT PAVEMENT (10" DIAMETER)
- DRILL SOIL BORING TO 10' BELOW THE EXISTING SURFACE (8" DIAMETER BOREHOLE)
- RETRIEVE SOIL SAMPLES AT REGULAR DEPTH INTERVALS
- BACKFILL WITH SOIL CUTTING, BENTONITE/CEMENT MIX, AND FAST-SET CONCRETE

SIGNATURE:

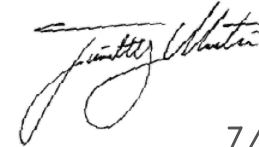

DATE:

7/29/26

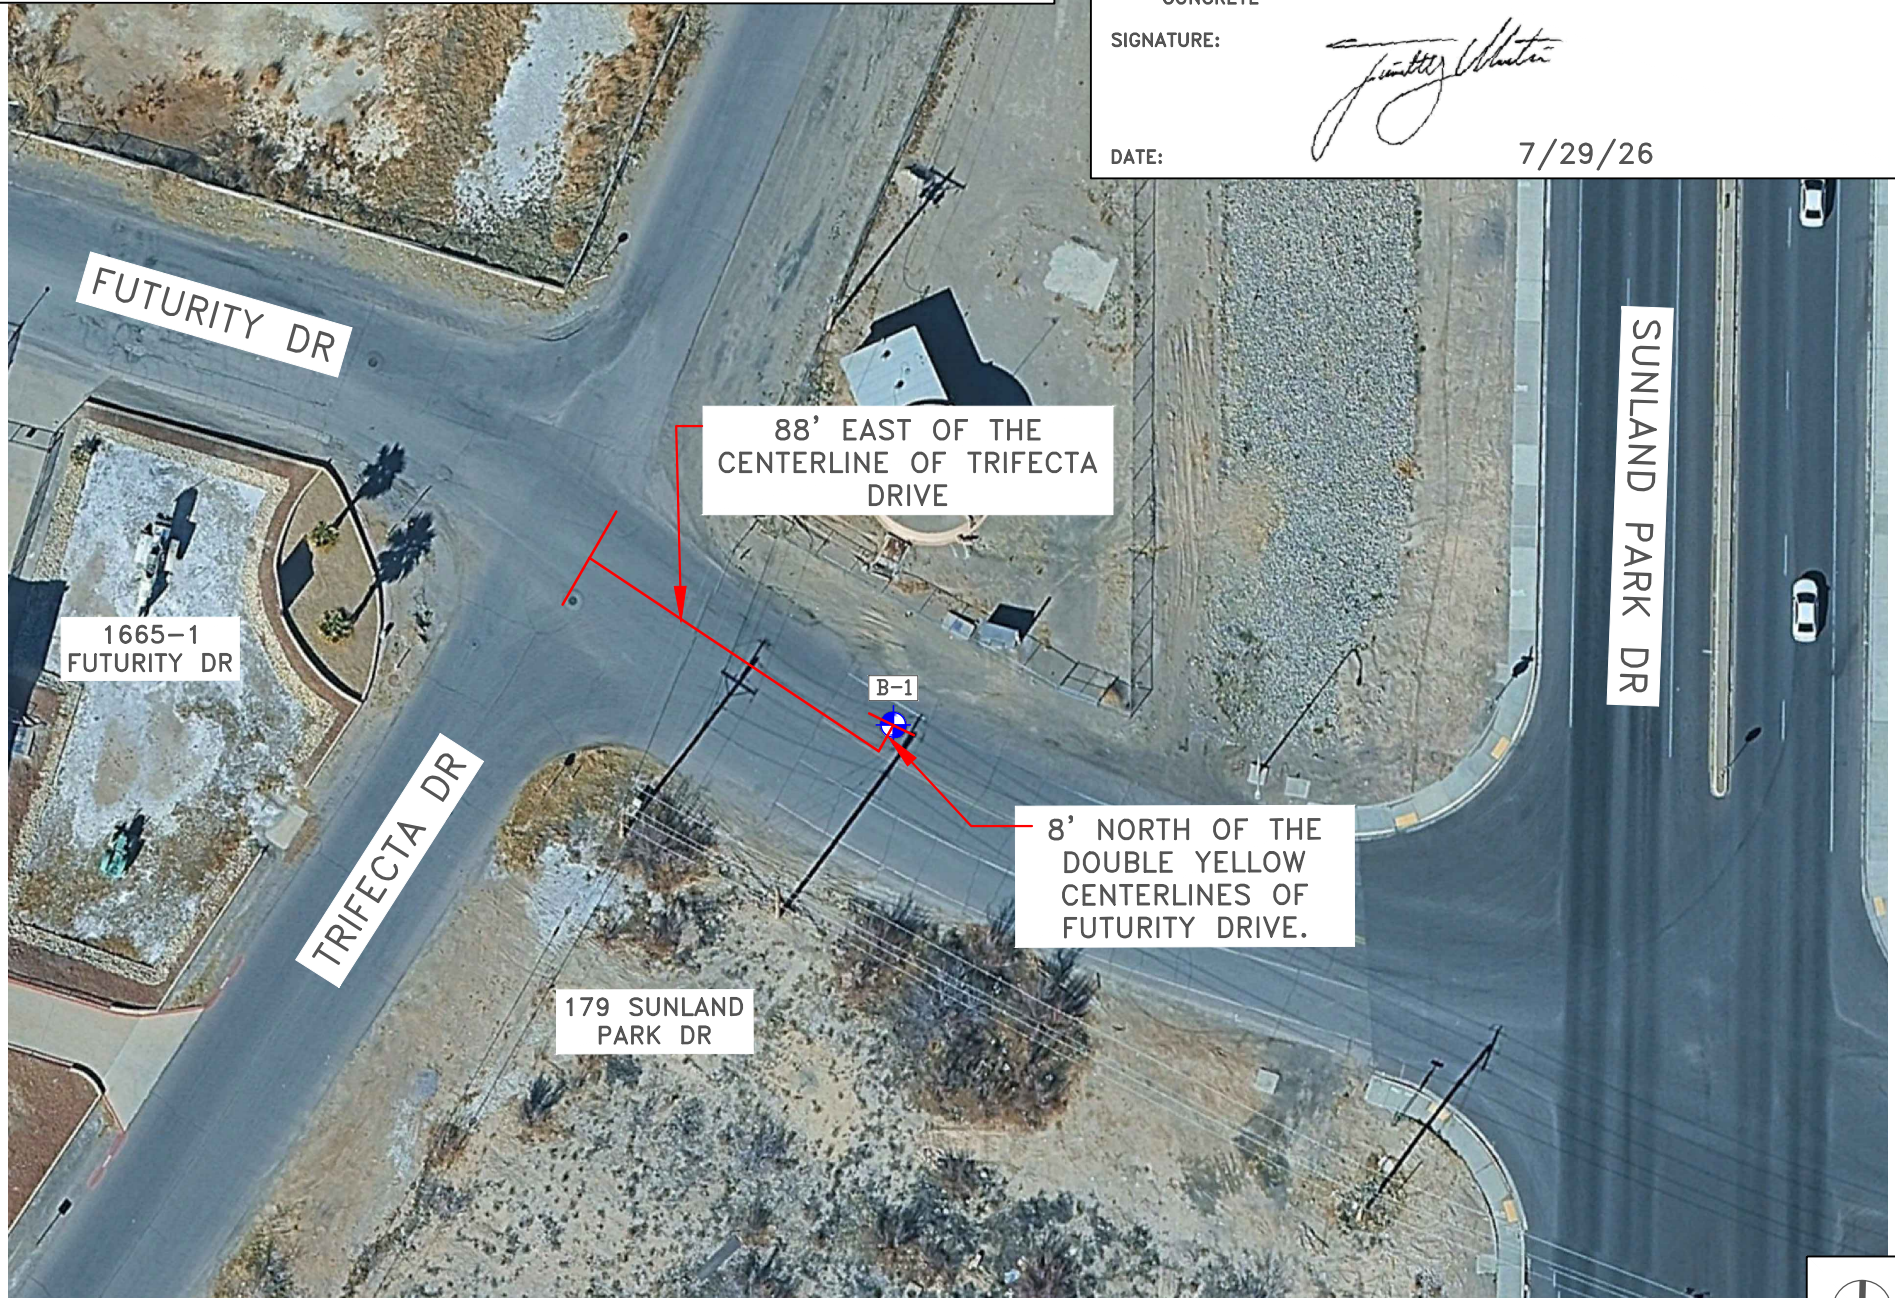

FUTURITY DRIVE
SUNLAND PARK, DONA ANA COUNTY, NEW MEXICO


SCOPE OF WORK:

- CORE ASPHALT PAVEMENT (10" DIAMETER)
- DRILL SOIL BORING TO 10' BELOW THE EXISTING SURFACE (8" DIAMETER BOREHOLE)
- RETRIEVE SOIL SAMPLES AT REGULAR DEPTH INTERVALS
- BACKFILL WITH SOIL CUTTING, BENTONITE/CEMENT MIX, AND FAST-SET CONCRETE

SIGNATURE:

DATE:

08/04/2026

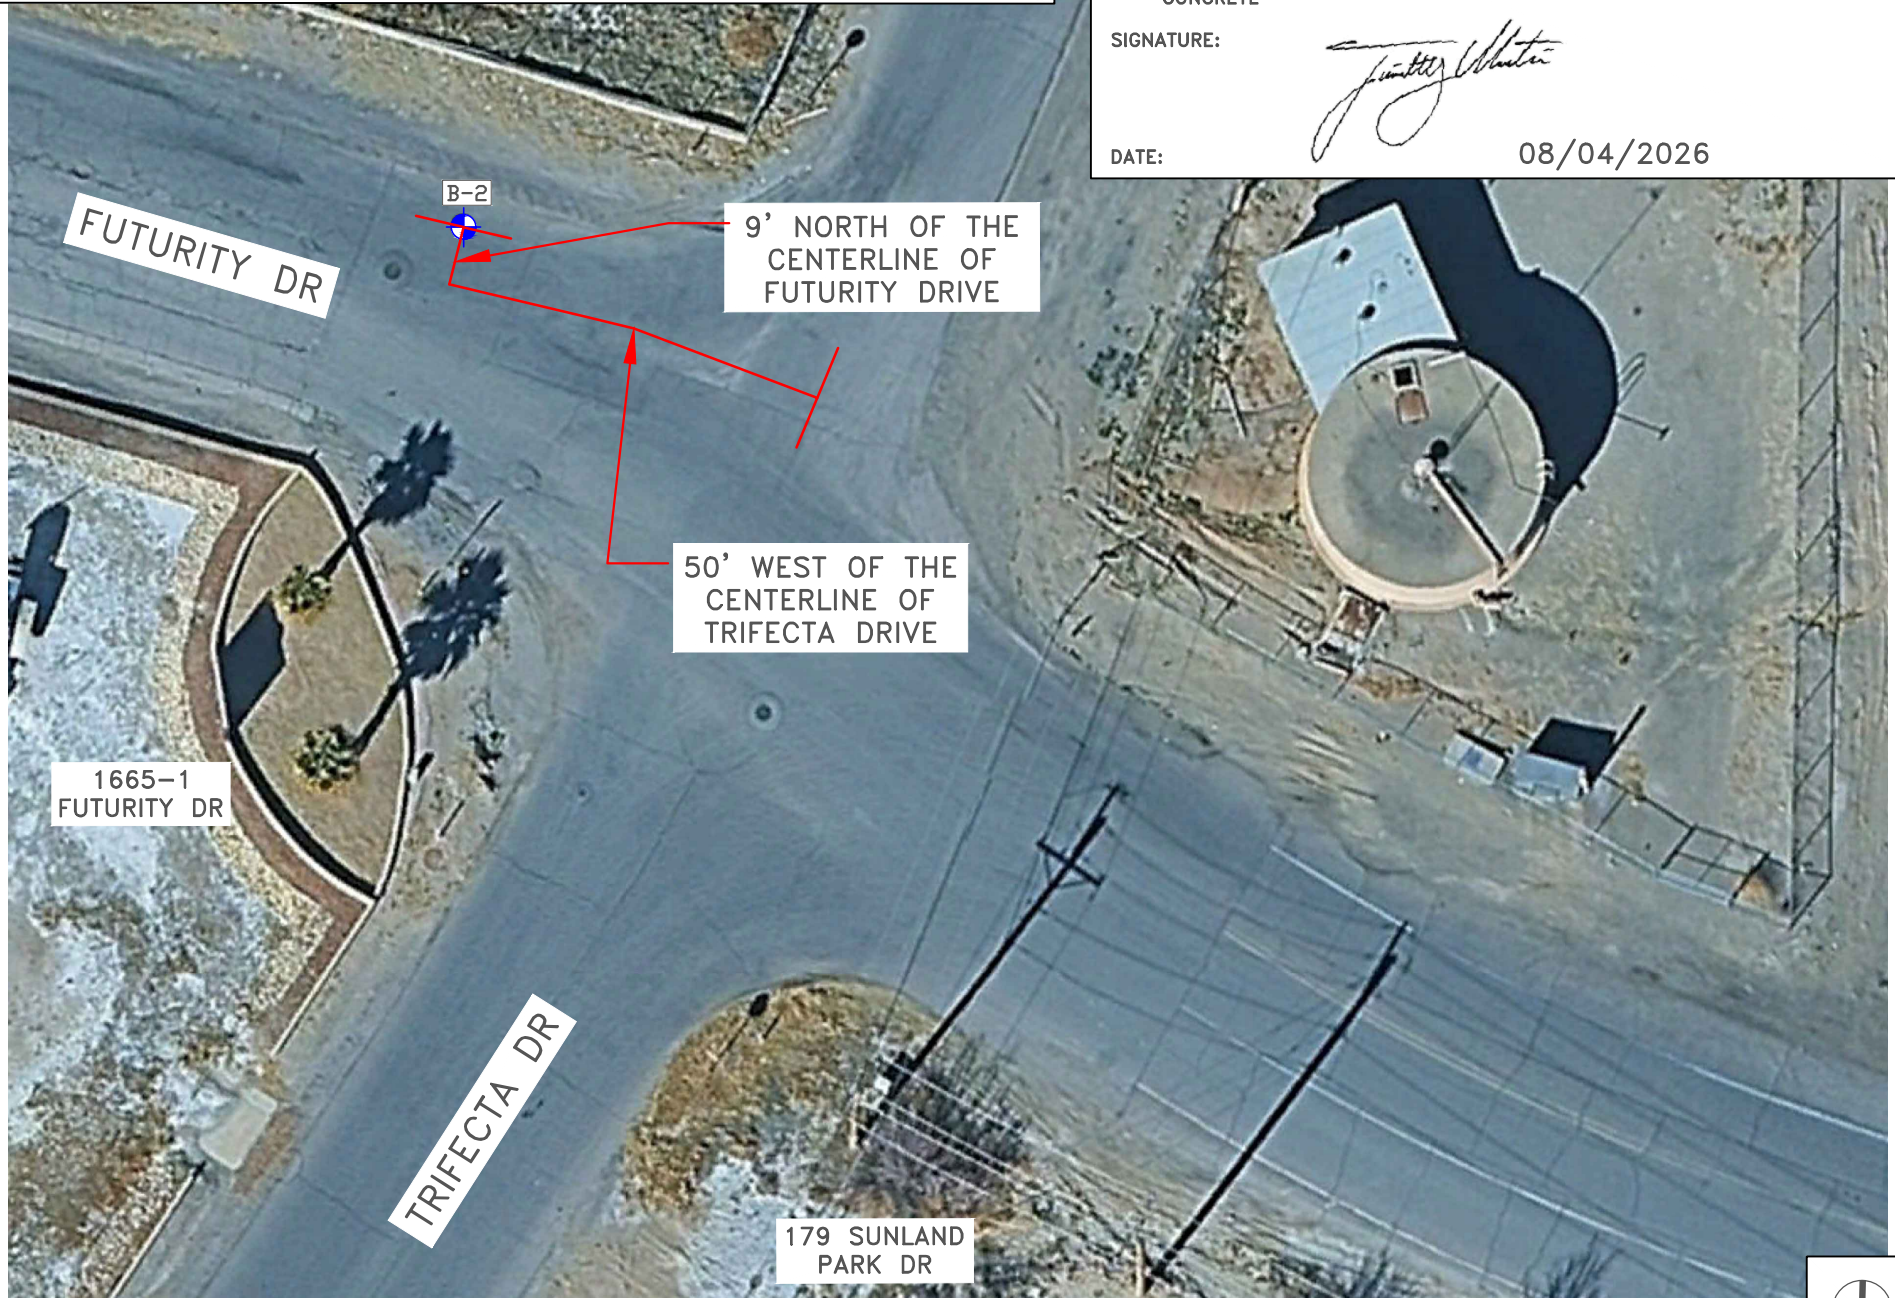


FUTURITY DRIVE
SUNLAND PARK, DONA ANA COUNTY, NEW MEXICO

SCOPE OF WORK:


- CORE ASPHALT PAVEMENT (10" DIAMETER)
- DRILL SOIL BORING TO 10' BELOW THE EXISTING SURFACE (8" DIAMETER BOREHOLE)
- RETRIEVE SOIL SAMPLES AT REGULAR DEPTH INTERVALS
- BACKFILL WITH SOIL CUTTING, BENTONITE/CEMENT MIX, AND FAST-SET CONCRETE

SIGNATURE:

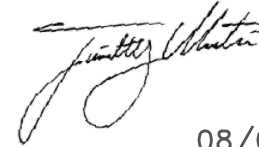

DATE:

08/04/2026

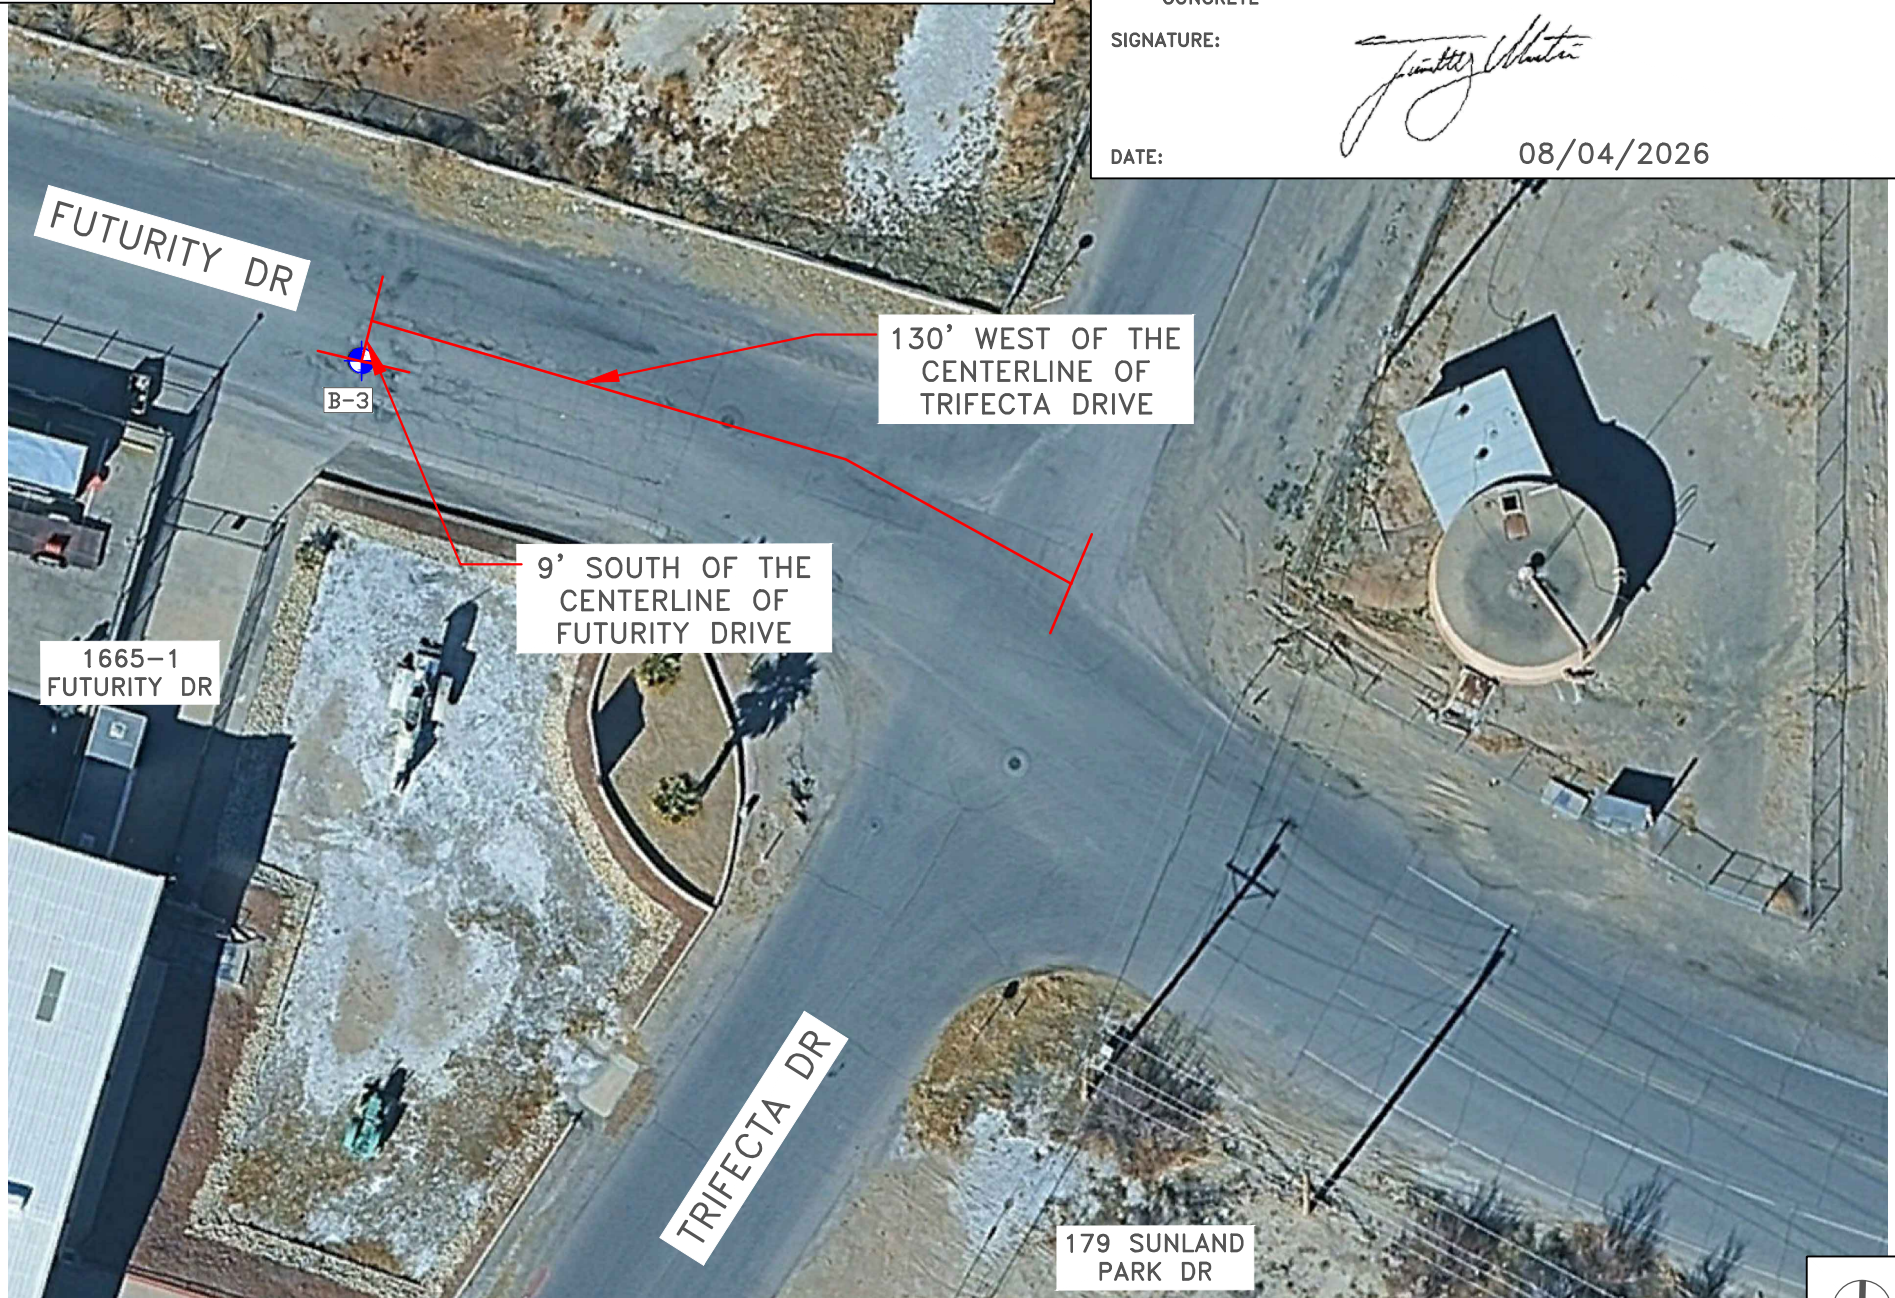


FUTURITY DRIVE
SUNLAND PARK, DONA ANA COUNTY, NEW MEXICO

SCOPE OF WORK:


- CORE ASPHALT PAVEMENT (10" DIAMETER)
- DRILL SOIL BORING TO 10' BELOW THE EXISTING SURFACE (8" DIAMETER BOREHOLE)
- RETRIEVE SOIL SAMPLES AT REGULAR DEPTH INTERVALS
- BACKFILL WITH SOIL CUTTING, BENTONITE/CEMENT MIX, AND FAST-SET CONCRETE

SIGNATURE:

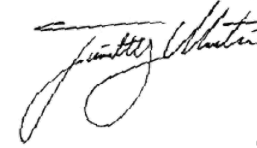

DATE:

08/04/26

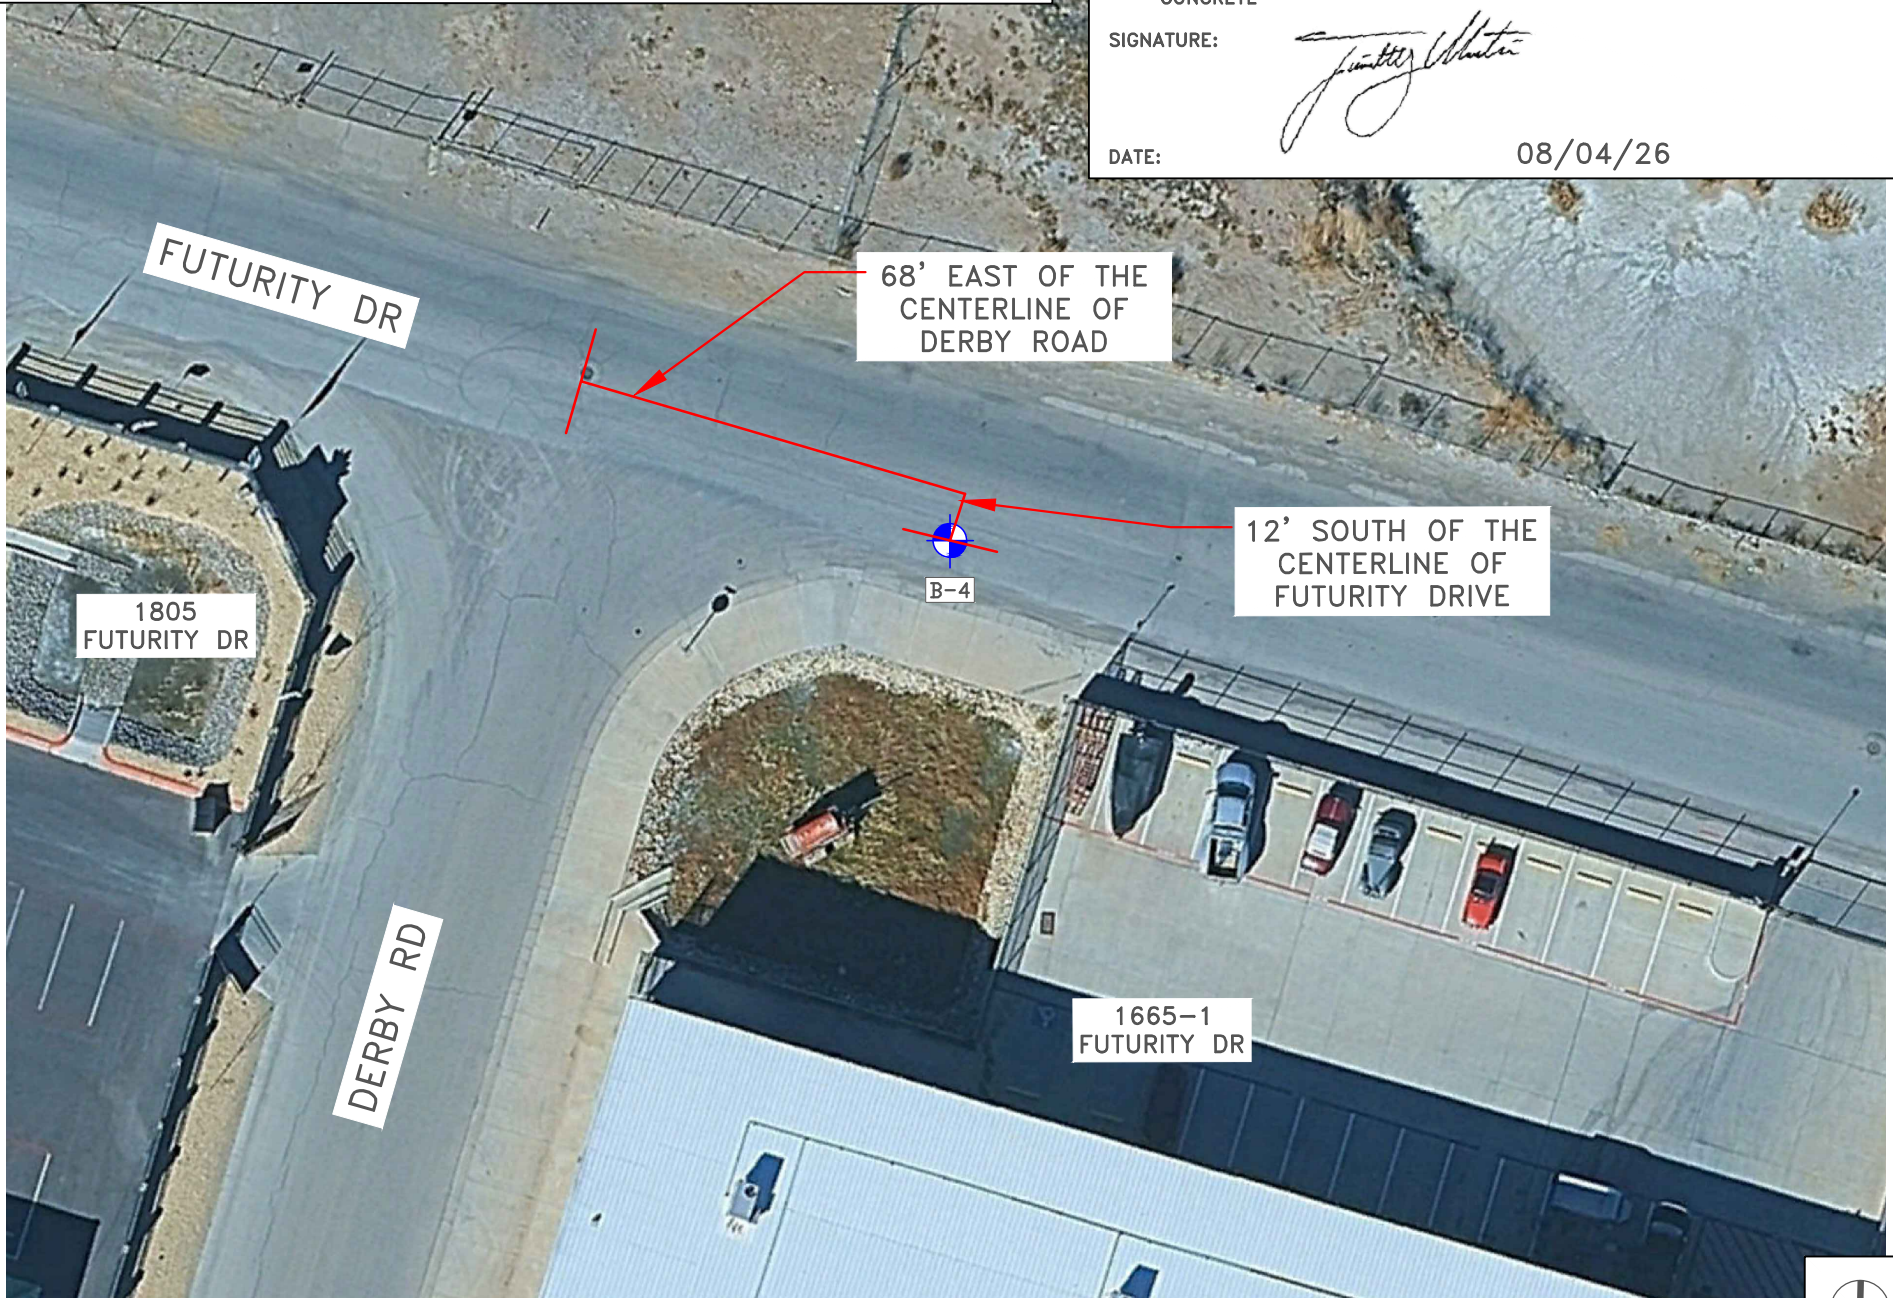

FUTURITY DRIVE
SUNLAND PARK, DONA ANA COUNTY, NEW MEXICO


SCOPE OF WORK:

- CORE ASPHALT PAVEMENT (10" DIAMETER)
- DRILL SOIL BORING TO 10' BELOW THE EXISTING SURFACE (8" DIAMETER BOREHOLE)
- RETRIEVE SOIL SAMPLES AT REGULAR DEPTH INTERVALS
- BACKFILL WITH SOIL CUTTING, BENTONITE/CEMENT MIX, AND FAST-SET CONCRETE

SIGNATURE:

DATE:

08/04/2026

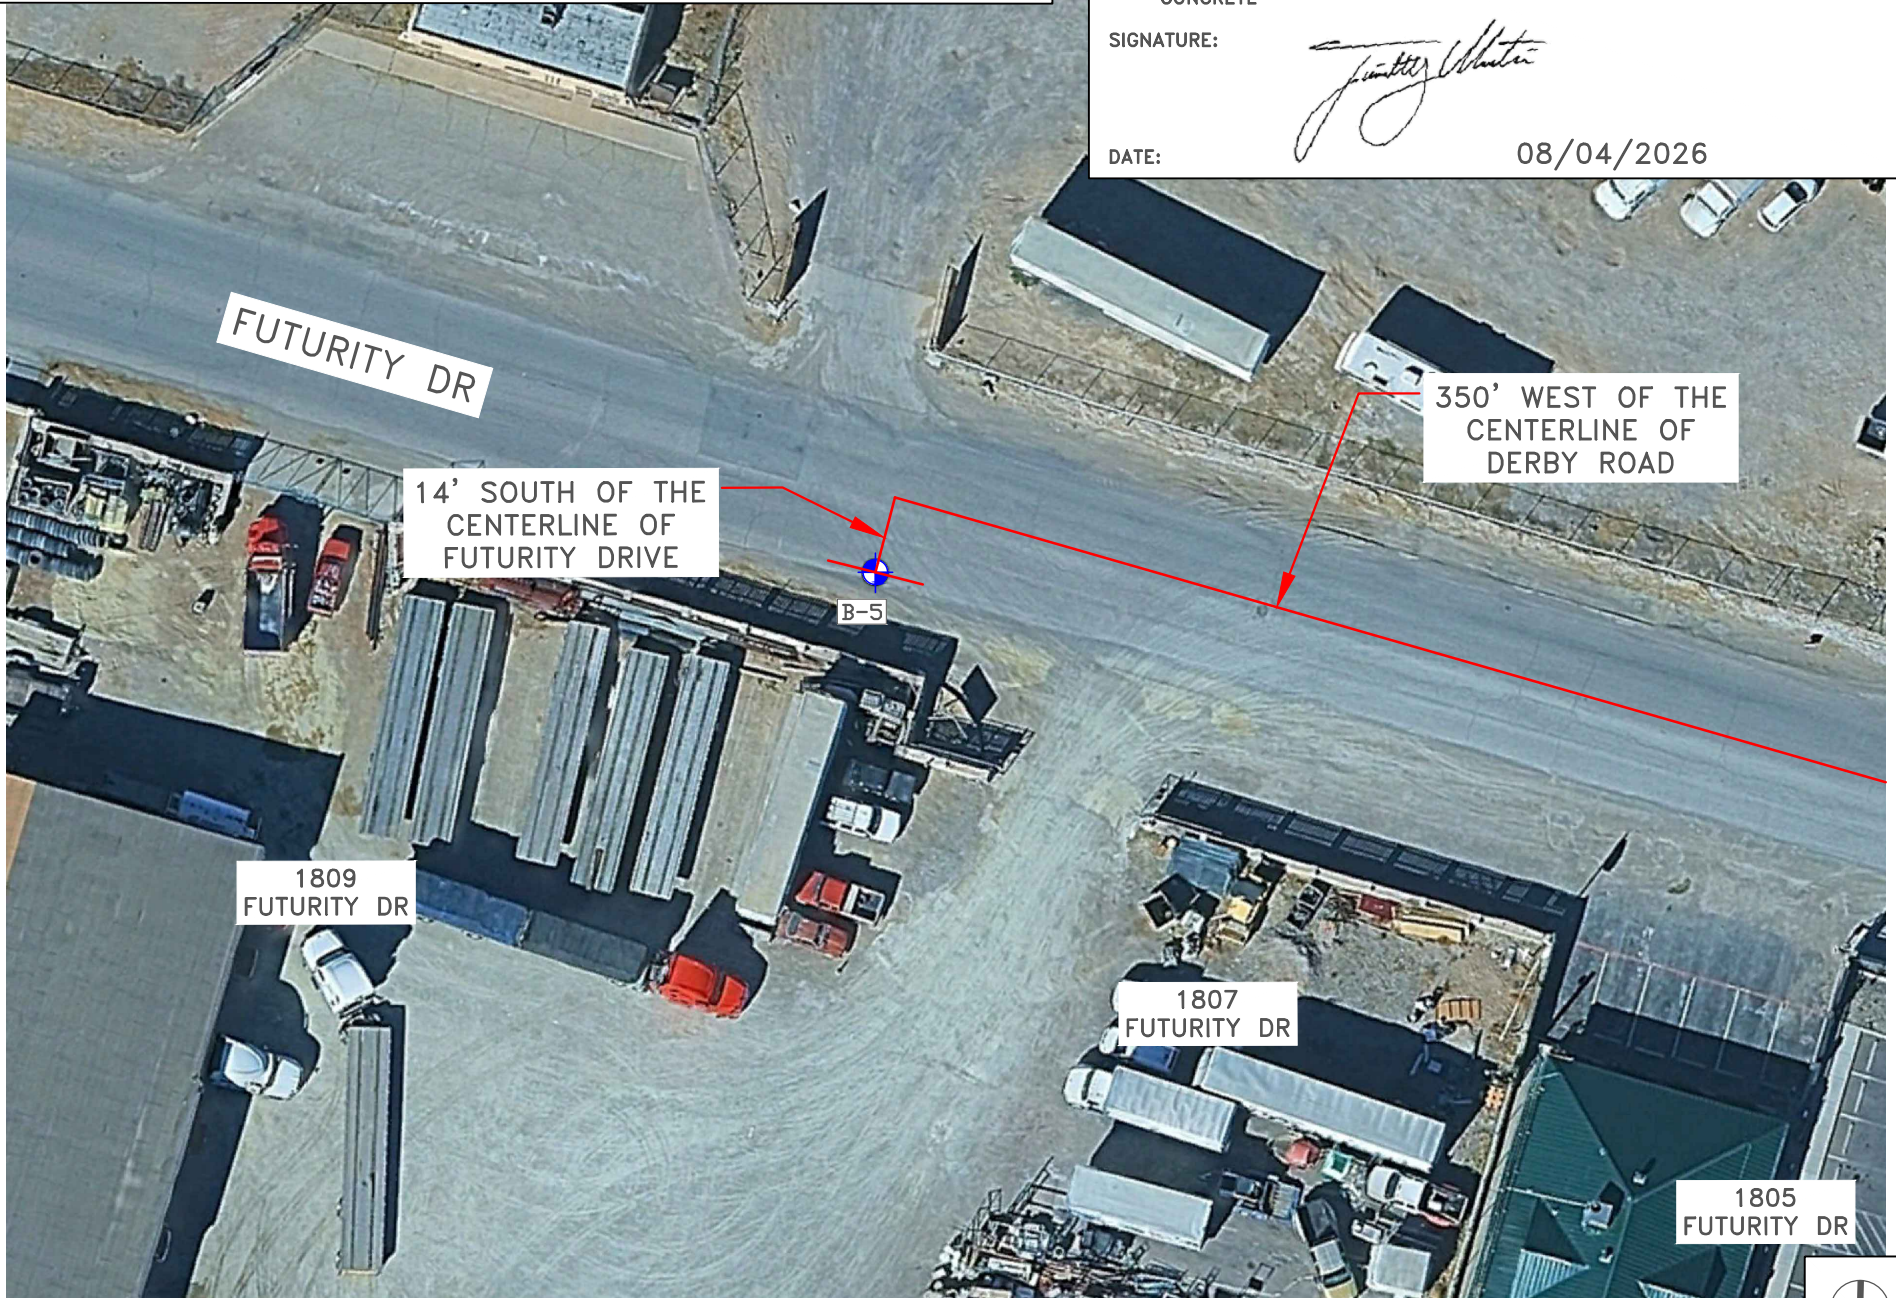


FUTURITY DRIVE
SUNLAND PARK, DONA ANA COUNTY, NEW MEXICO

SCOPE OF WORK:


- CORE ASPHALT PAVEMENT (10" DIAMETER)
- DRILL SOIL BORING TO 10' BELOW THE EXISTING SURFACE (8" DIAMETER BOREHOLE)
- RETRIEVE SOIL SAMPLES AT REGULAR DEPTH INTERVALS
- BACKFILL WITH SOIL CUTTING, BENTONITE/CEMENT MIX, AND FAST-SET CONCRETE

SIGNATURE:

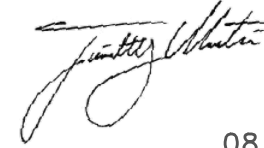

DATE:

08/04/2026

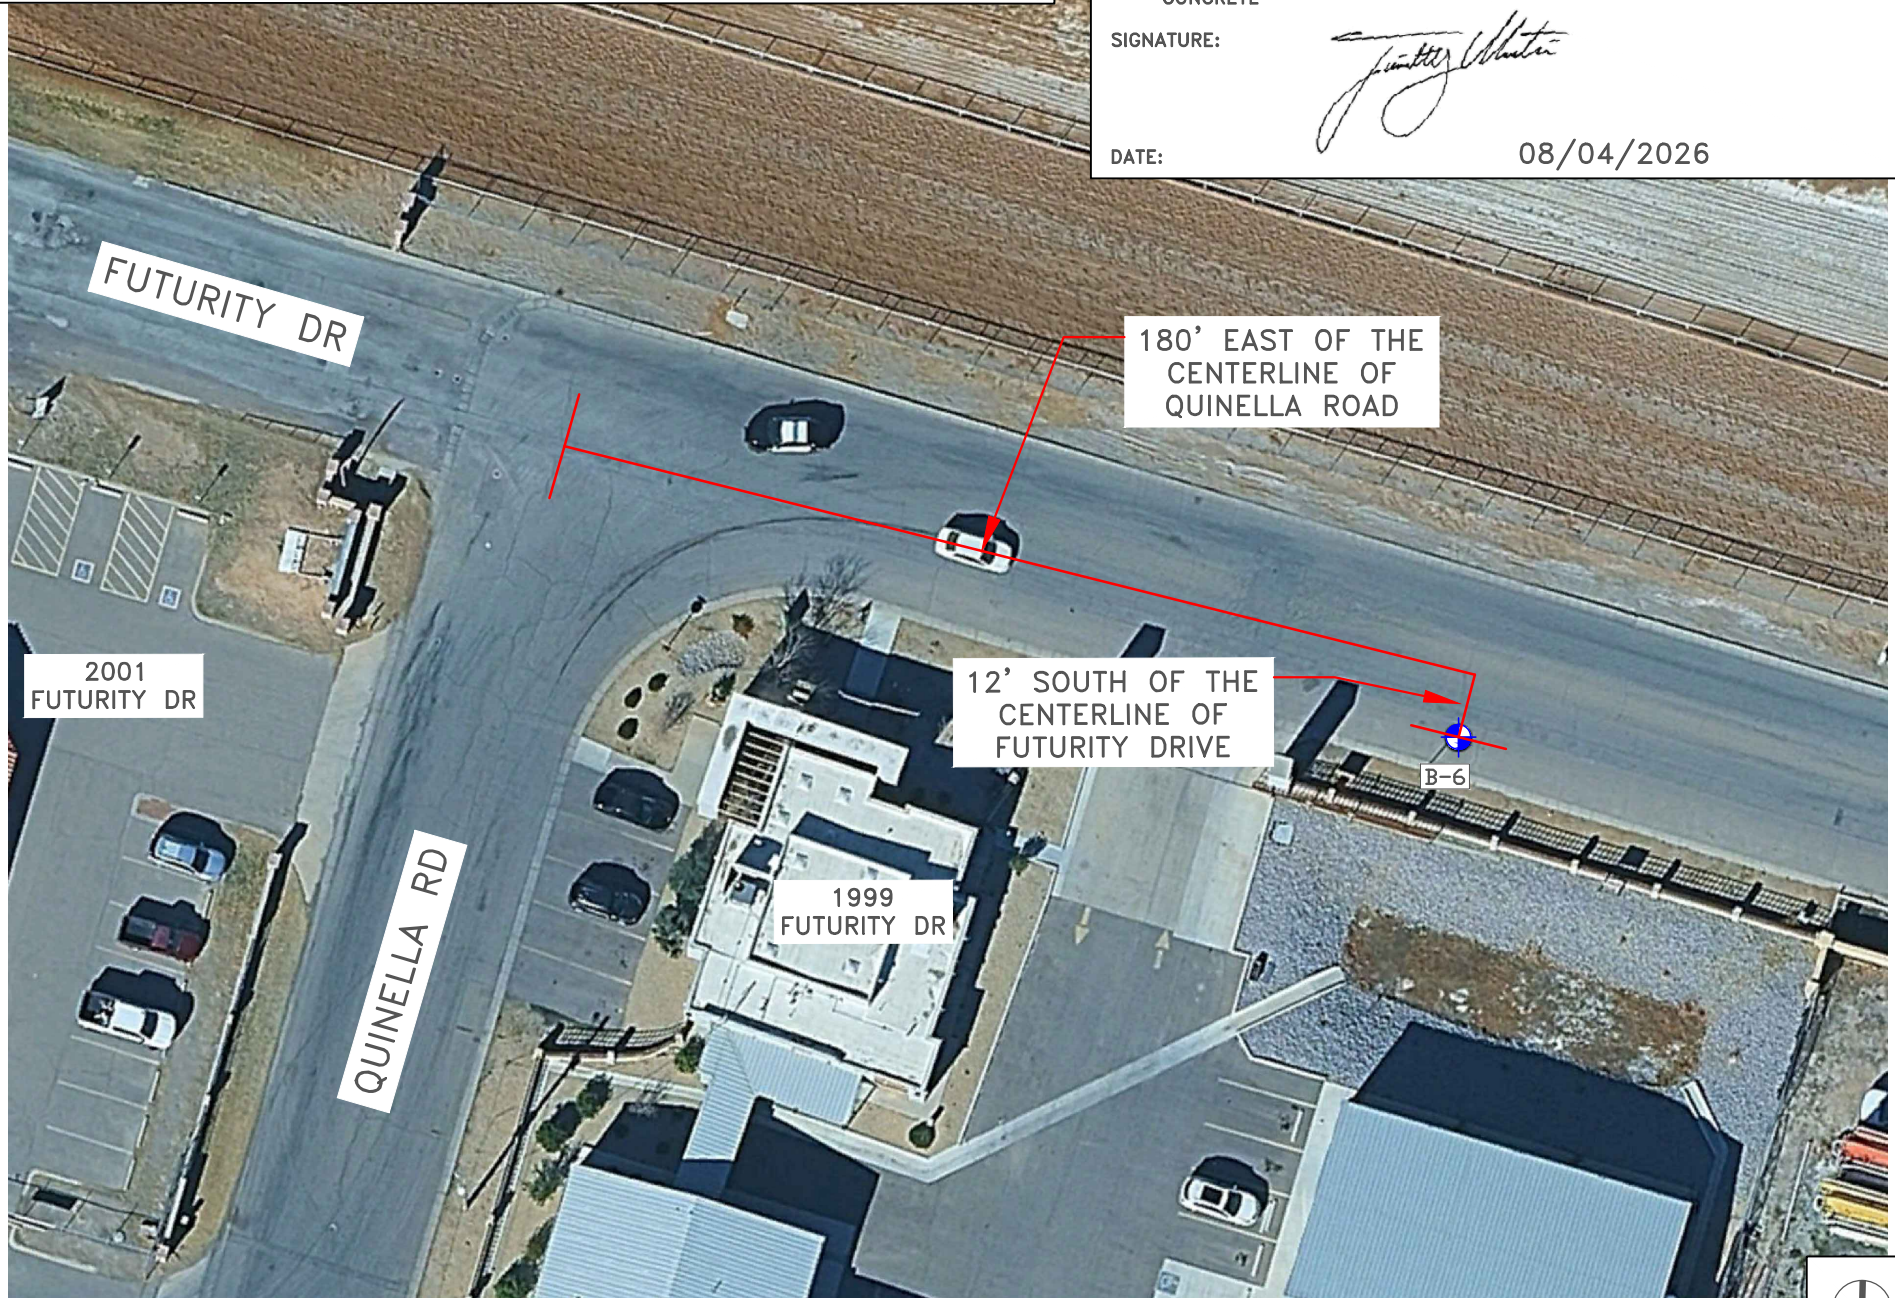


FUTURITY DRIVE
SUNLAND PARK, DONA ANA COUNTY, NEW MEXICO

SCOPE OF WORK:

- CORE ASPHALT PAVEMENT (10" DIAMETER)
- DRILL SOIL BORING TO 10' BELOW THE EXISTING SURFACE (8" DIAMETER BOREHOLE)
- RETRIEVE SOIL SAMPLES AT REGULAR DEPTH INTERVALS
- BACKFILL WITH SOIL CUTTING, BENTONITE/CEMENT MIX, AND FAST-SET CONCRETE

SIGNATURE:

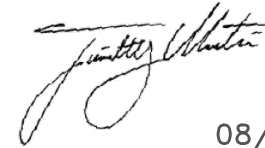

DATE:

08/04/2026



FUTURITY DRIVE
SUNLAND PARK, DONA ANA COUNTY, NEW MEXICO

SCOPE OF WORK:

- CORE ASPHALT PAVEMENT (10" DIAMETER)
- DRILL SOIL BORING TO 10' BELOW THE EXISTING SURFACE (8" DIAMETER BOREHOLE)
- RETRIEVE SOIL SAMPLES AT REGULAR DEPTH INTERVALS
- BACKFILL WITH SOIL CUTTING, BENTONITE/CEMENT MIX, AND FAST-SET CONCRETE

SIGNATURE:



DATE:

08/04/2026

